


# GARDEN SINKAGE PLAN

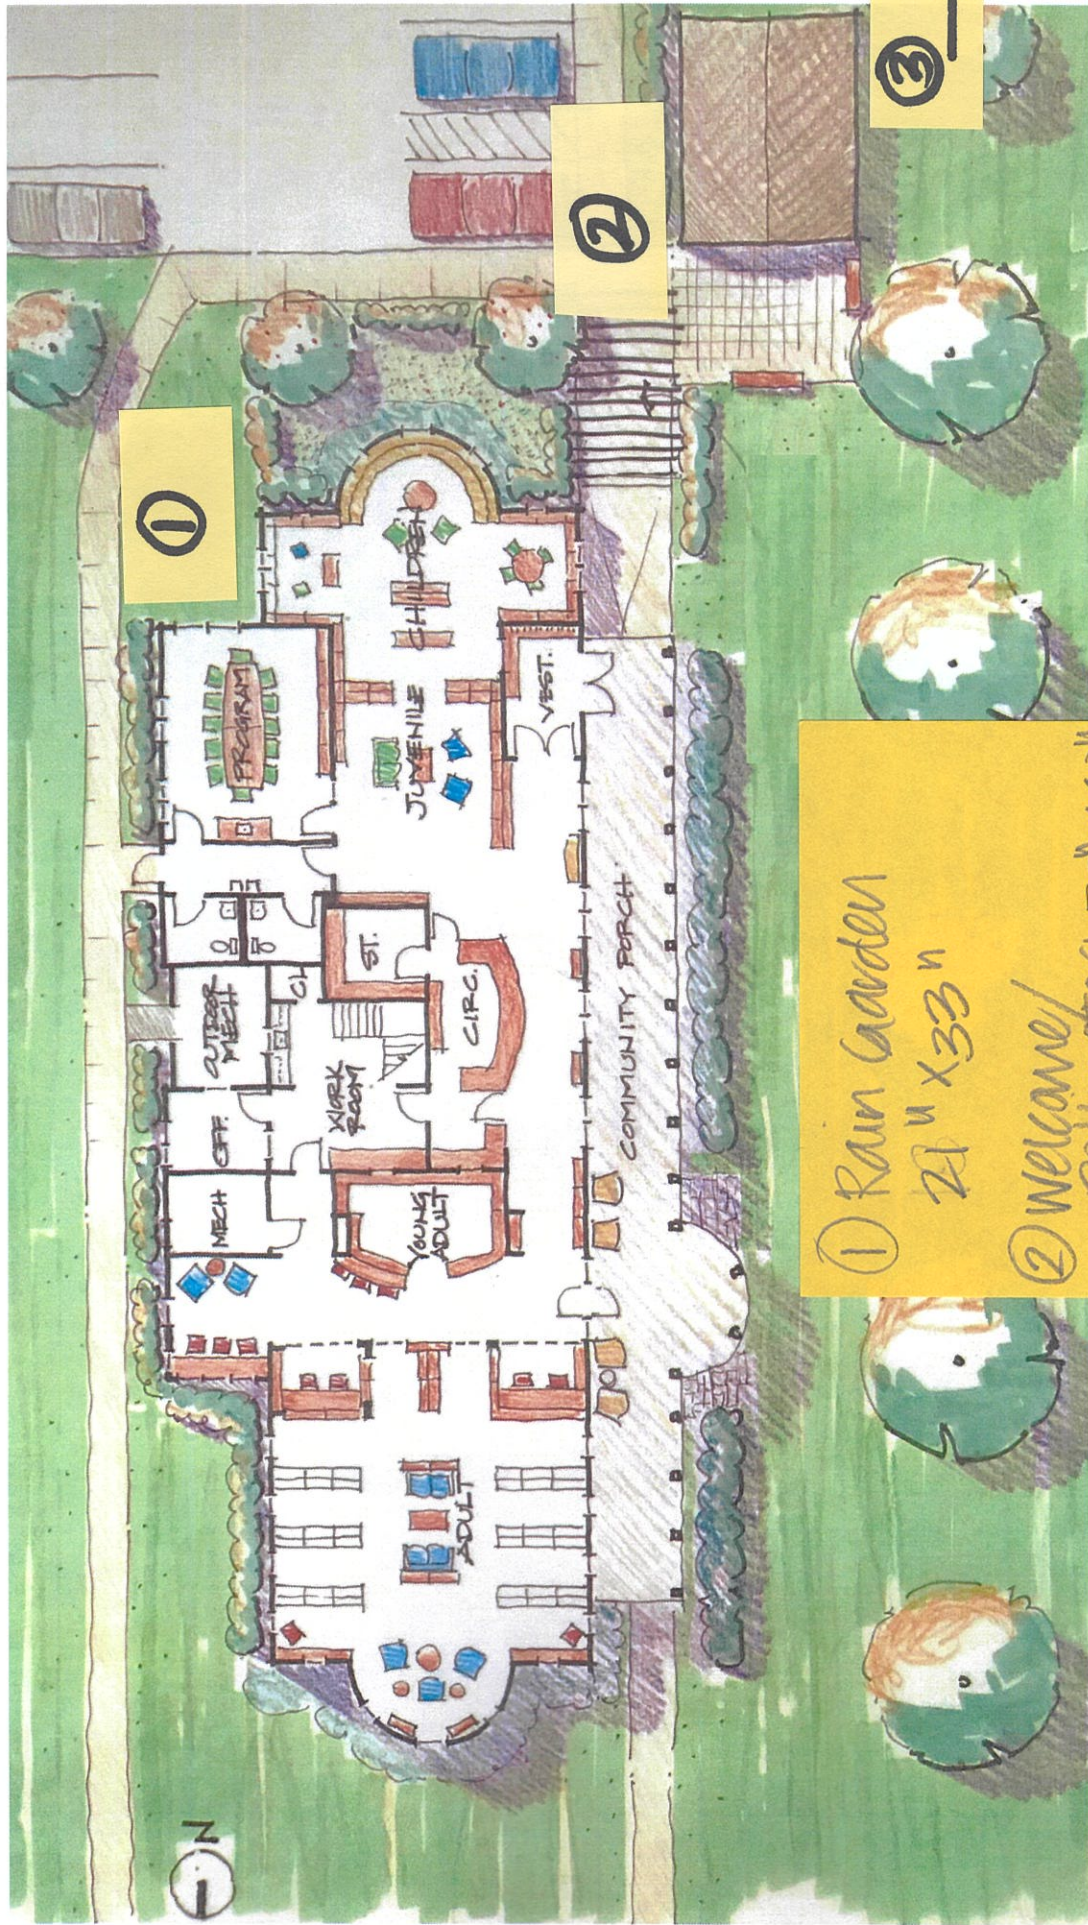

① Rain garden  
21' W x 33' N

② welcome/  
pollinator: 52' x 40'

③ Food garden:  
38' W x 54' H